




- NOTES:
1. Clapboards: Louisiana Pacific Smart-Side pre-primed siding, to match existing exposure and finish paint color
2. All other exterior wood to be painted Douglas Fir unless noted otherwise

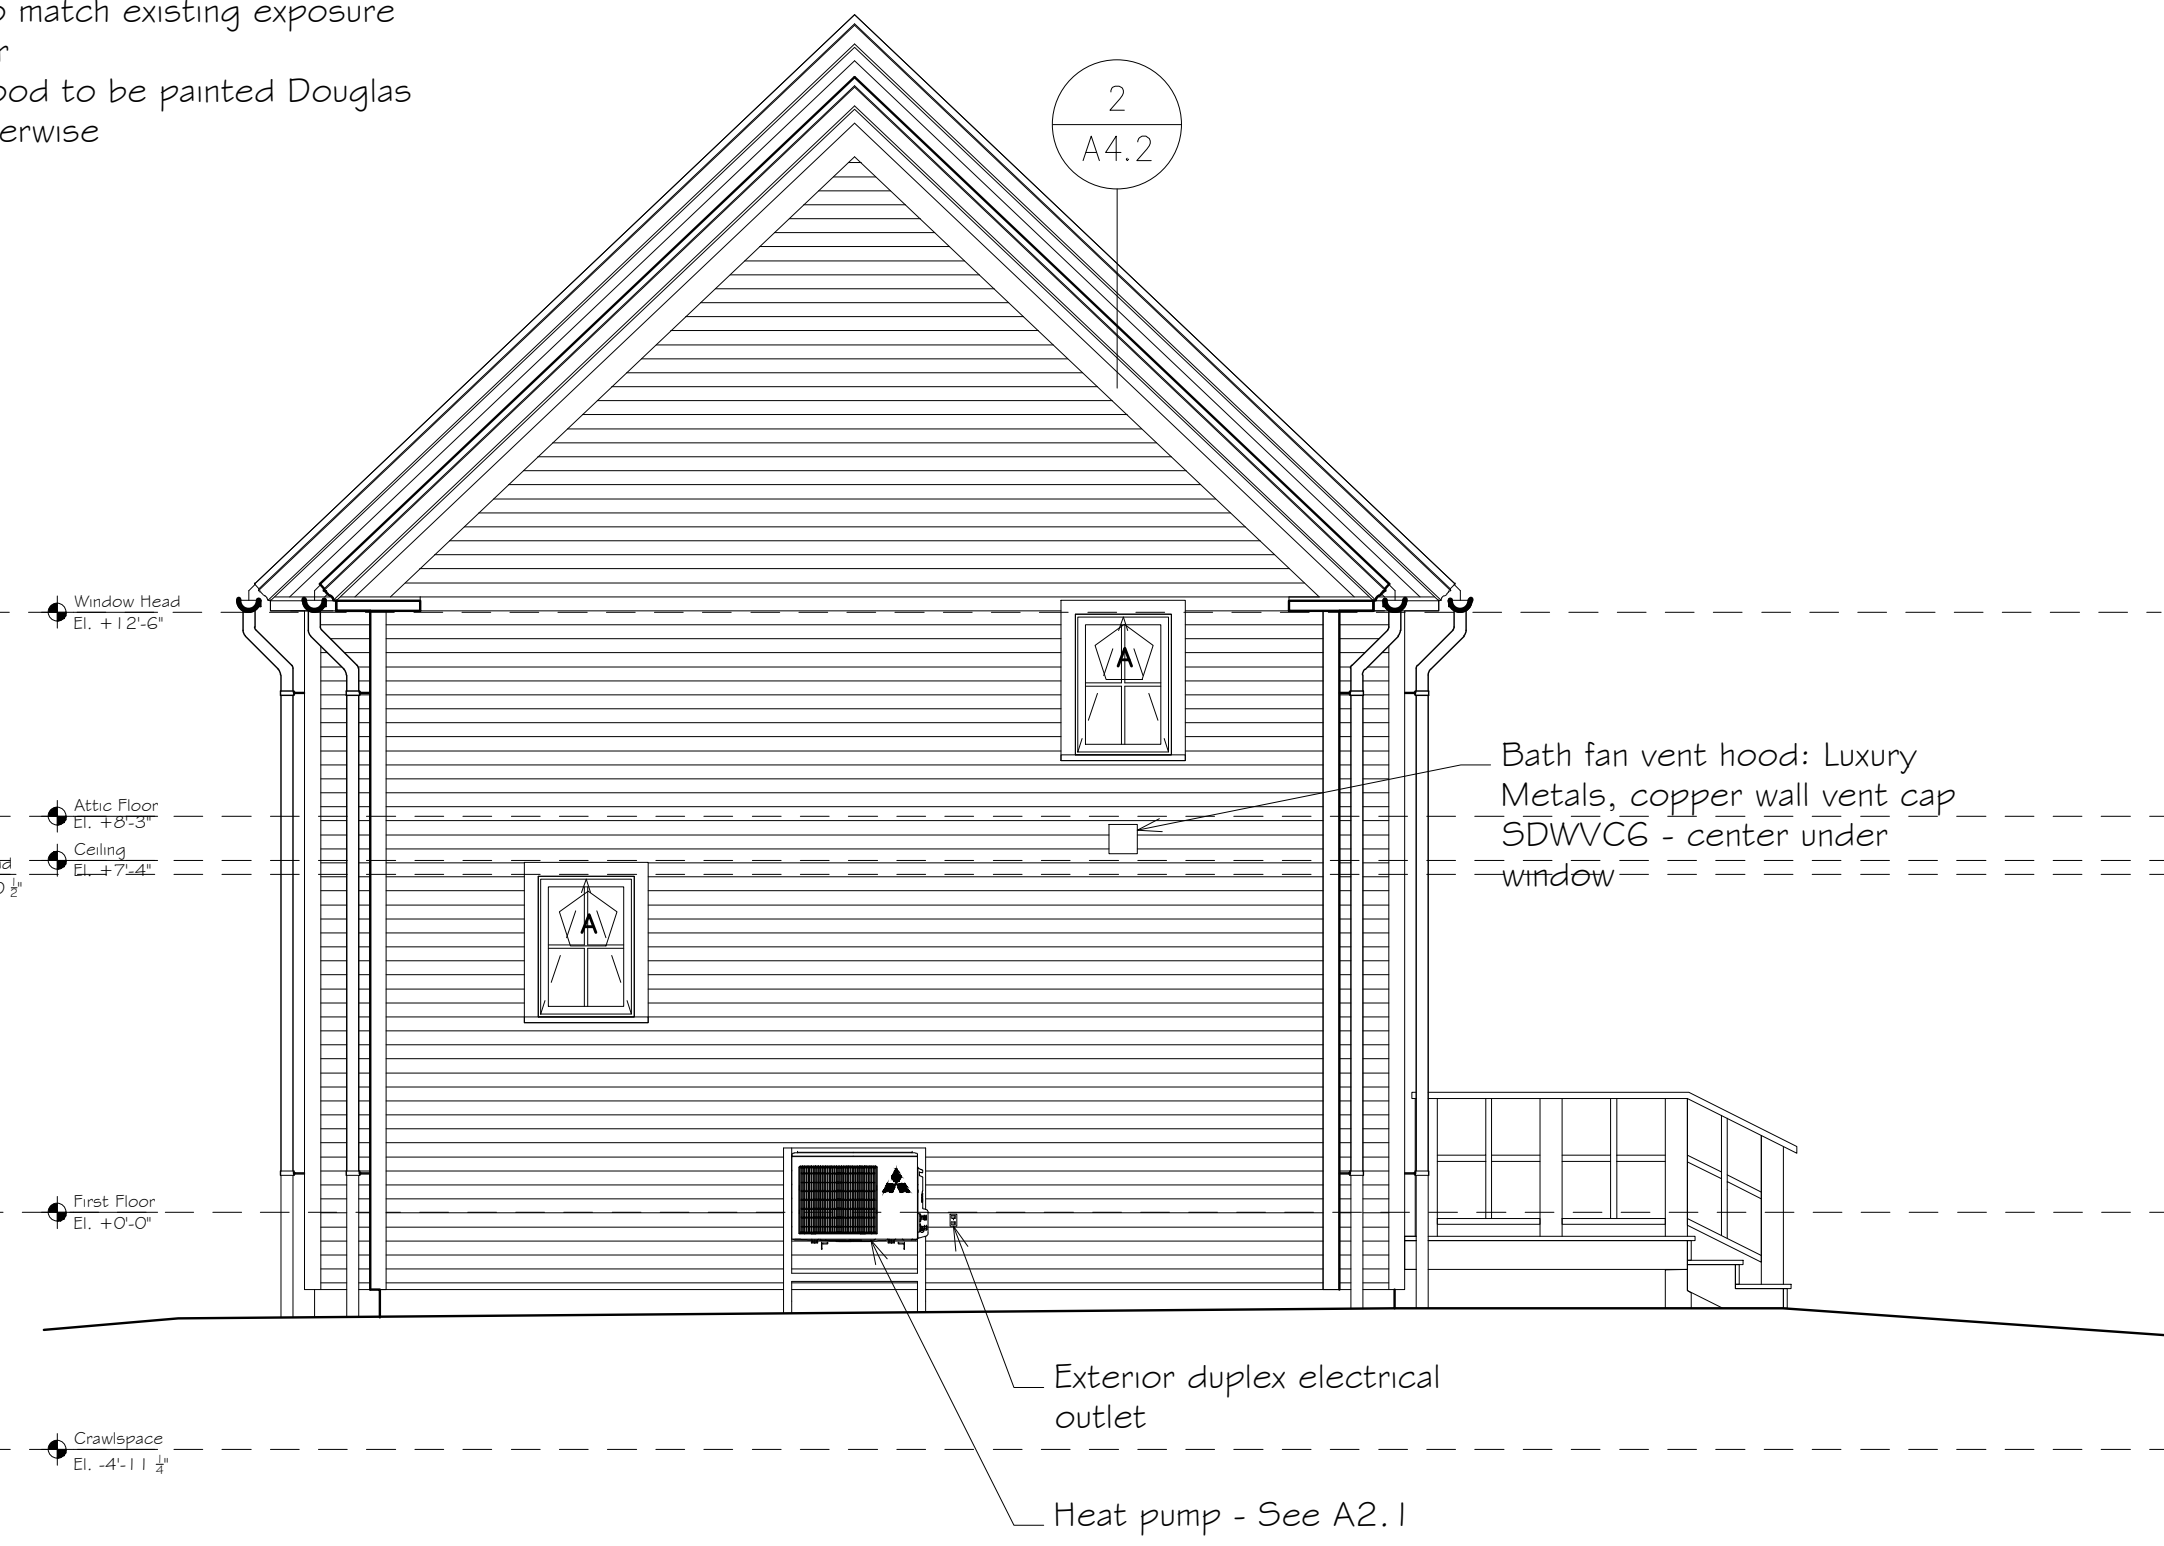


1 West Elevation
A3.1 1/4" = 1'-0"

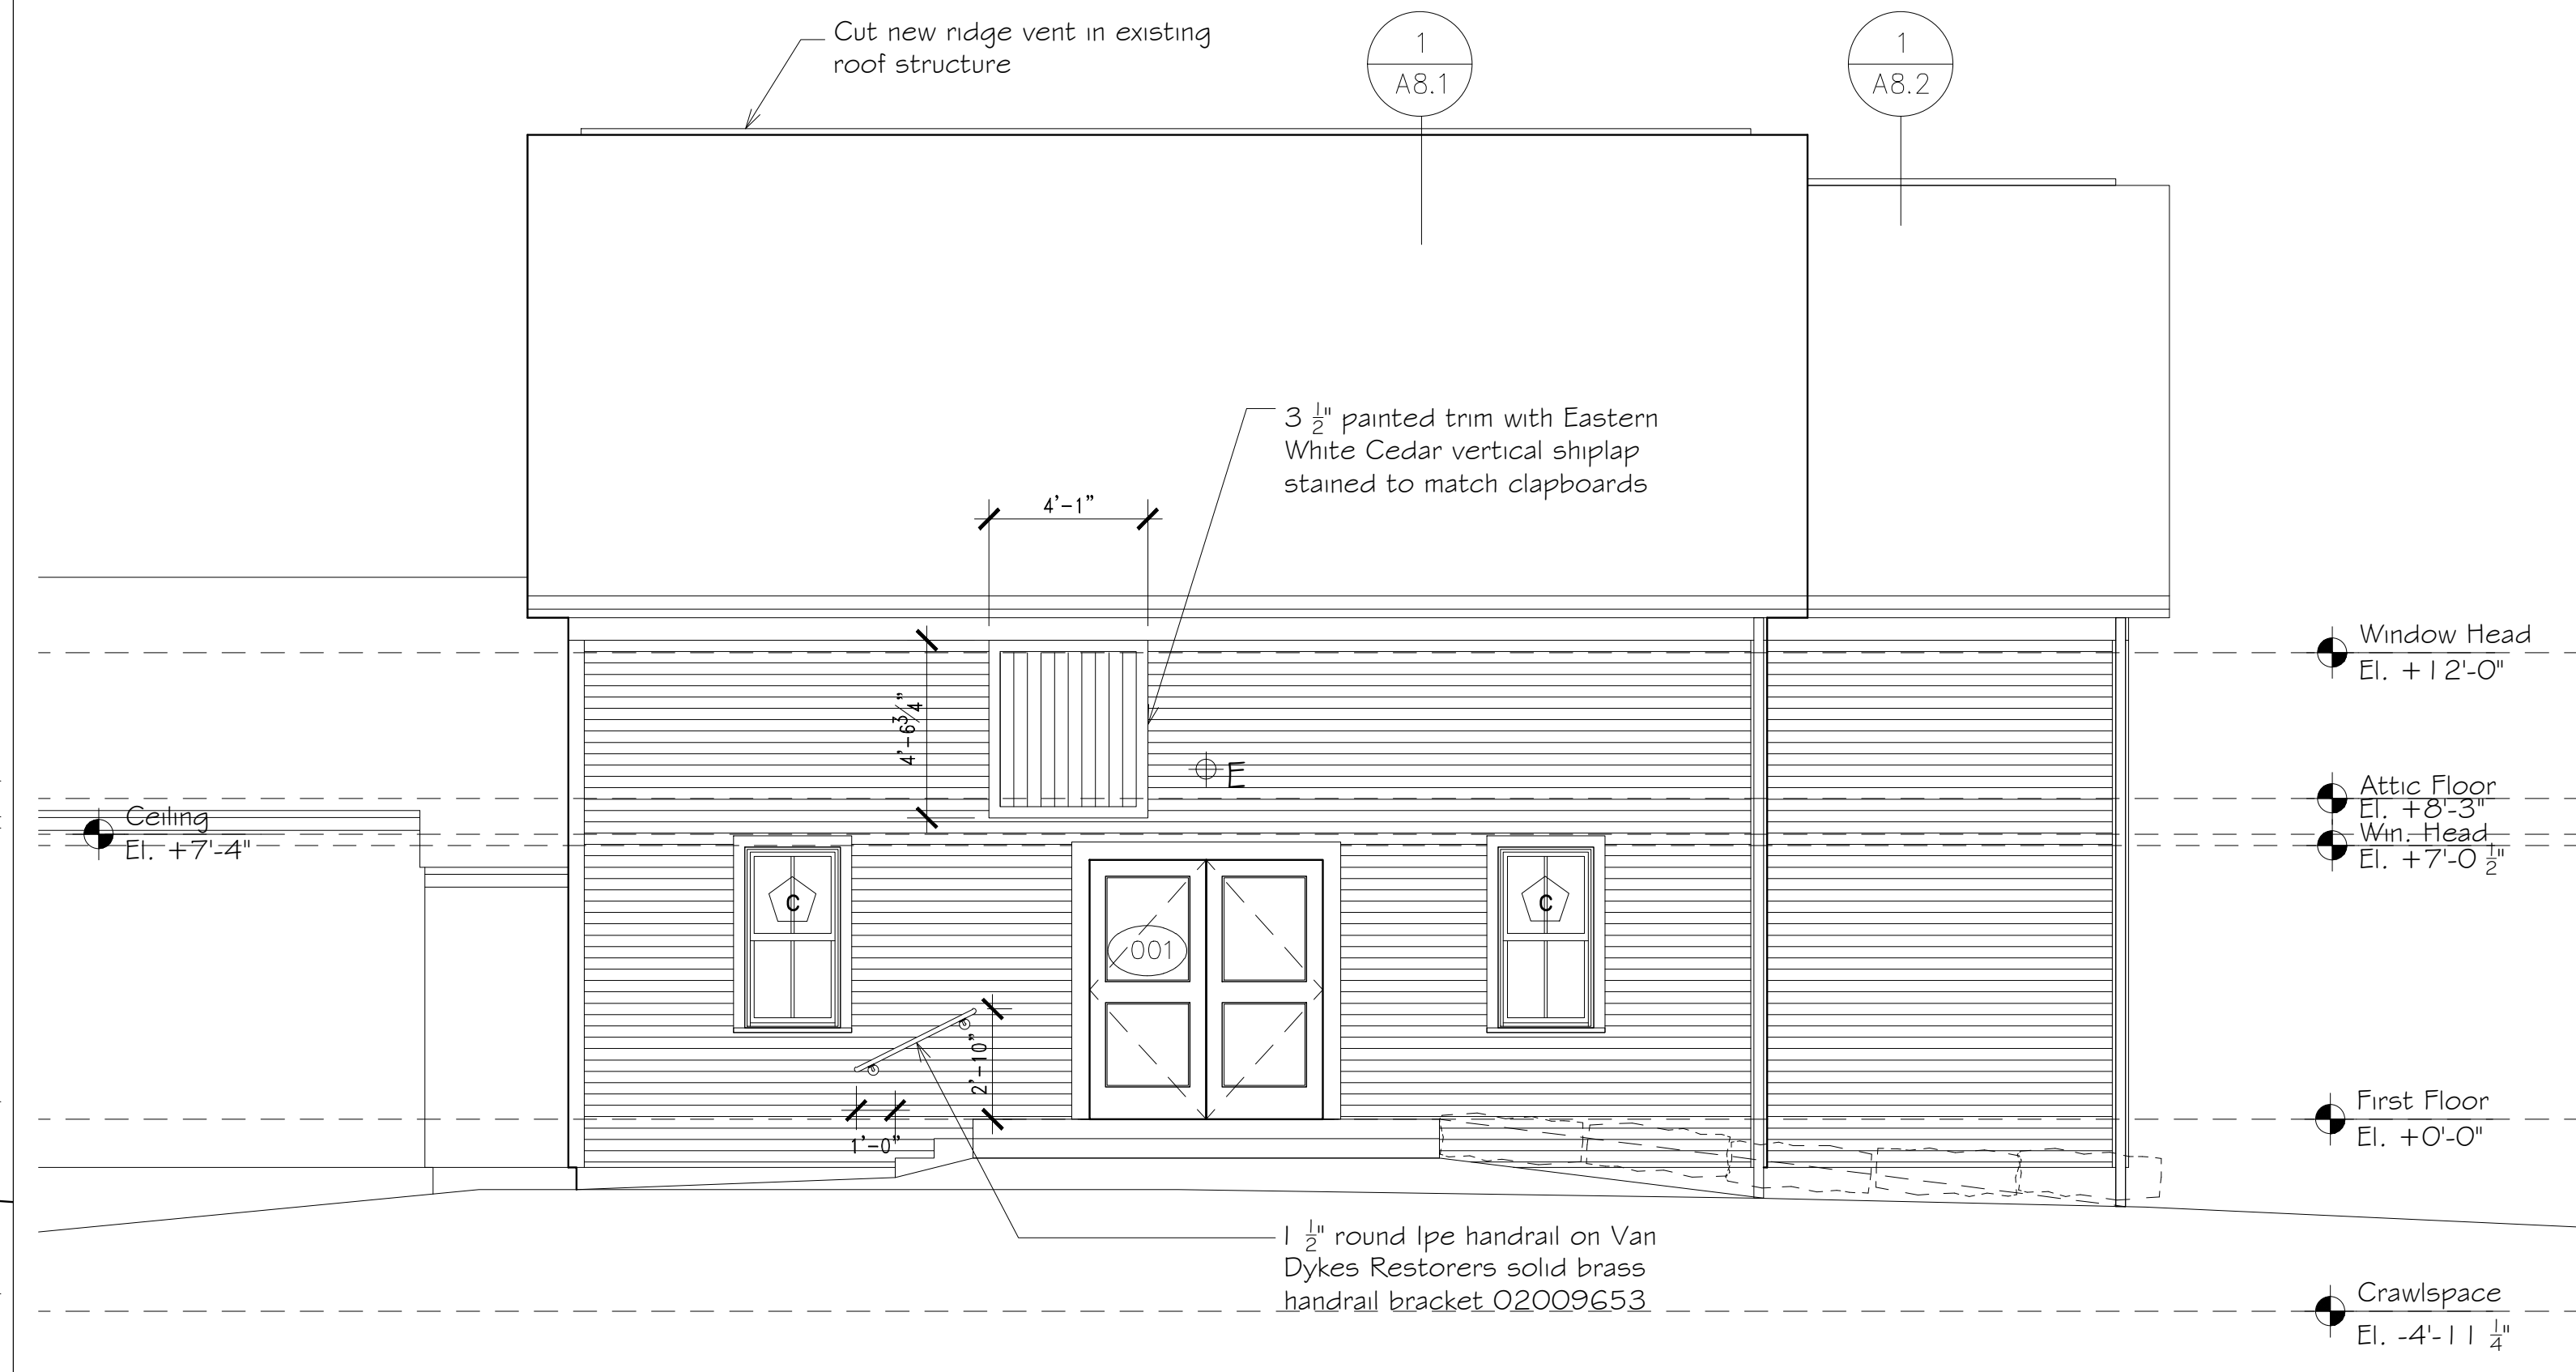

3 North Elevation
A3.1 1/4" = 1'-0"

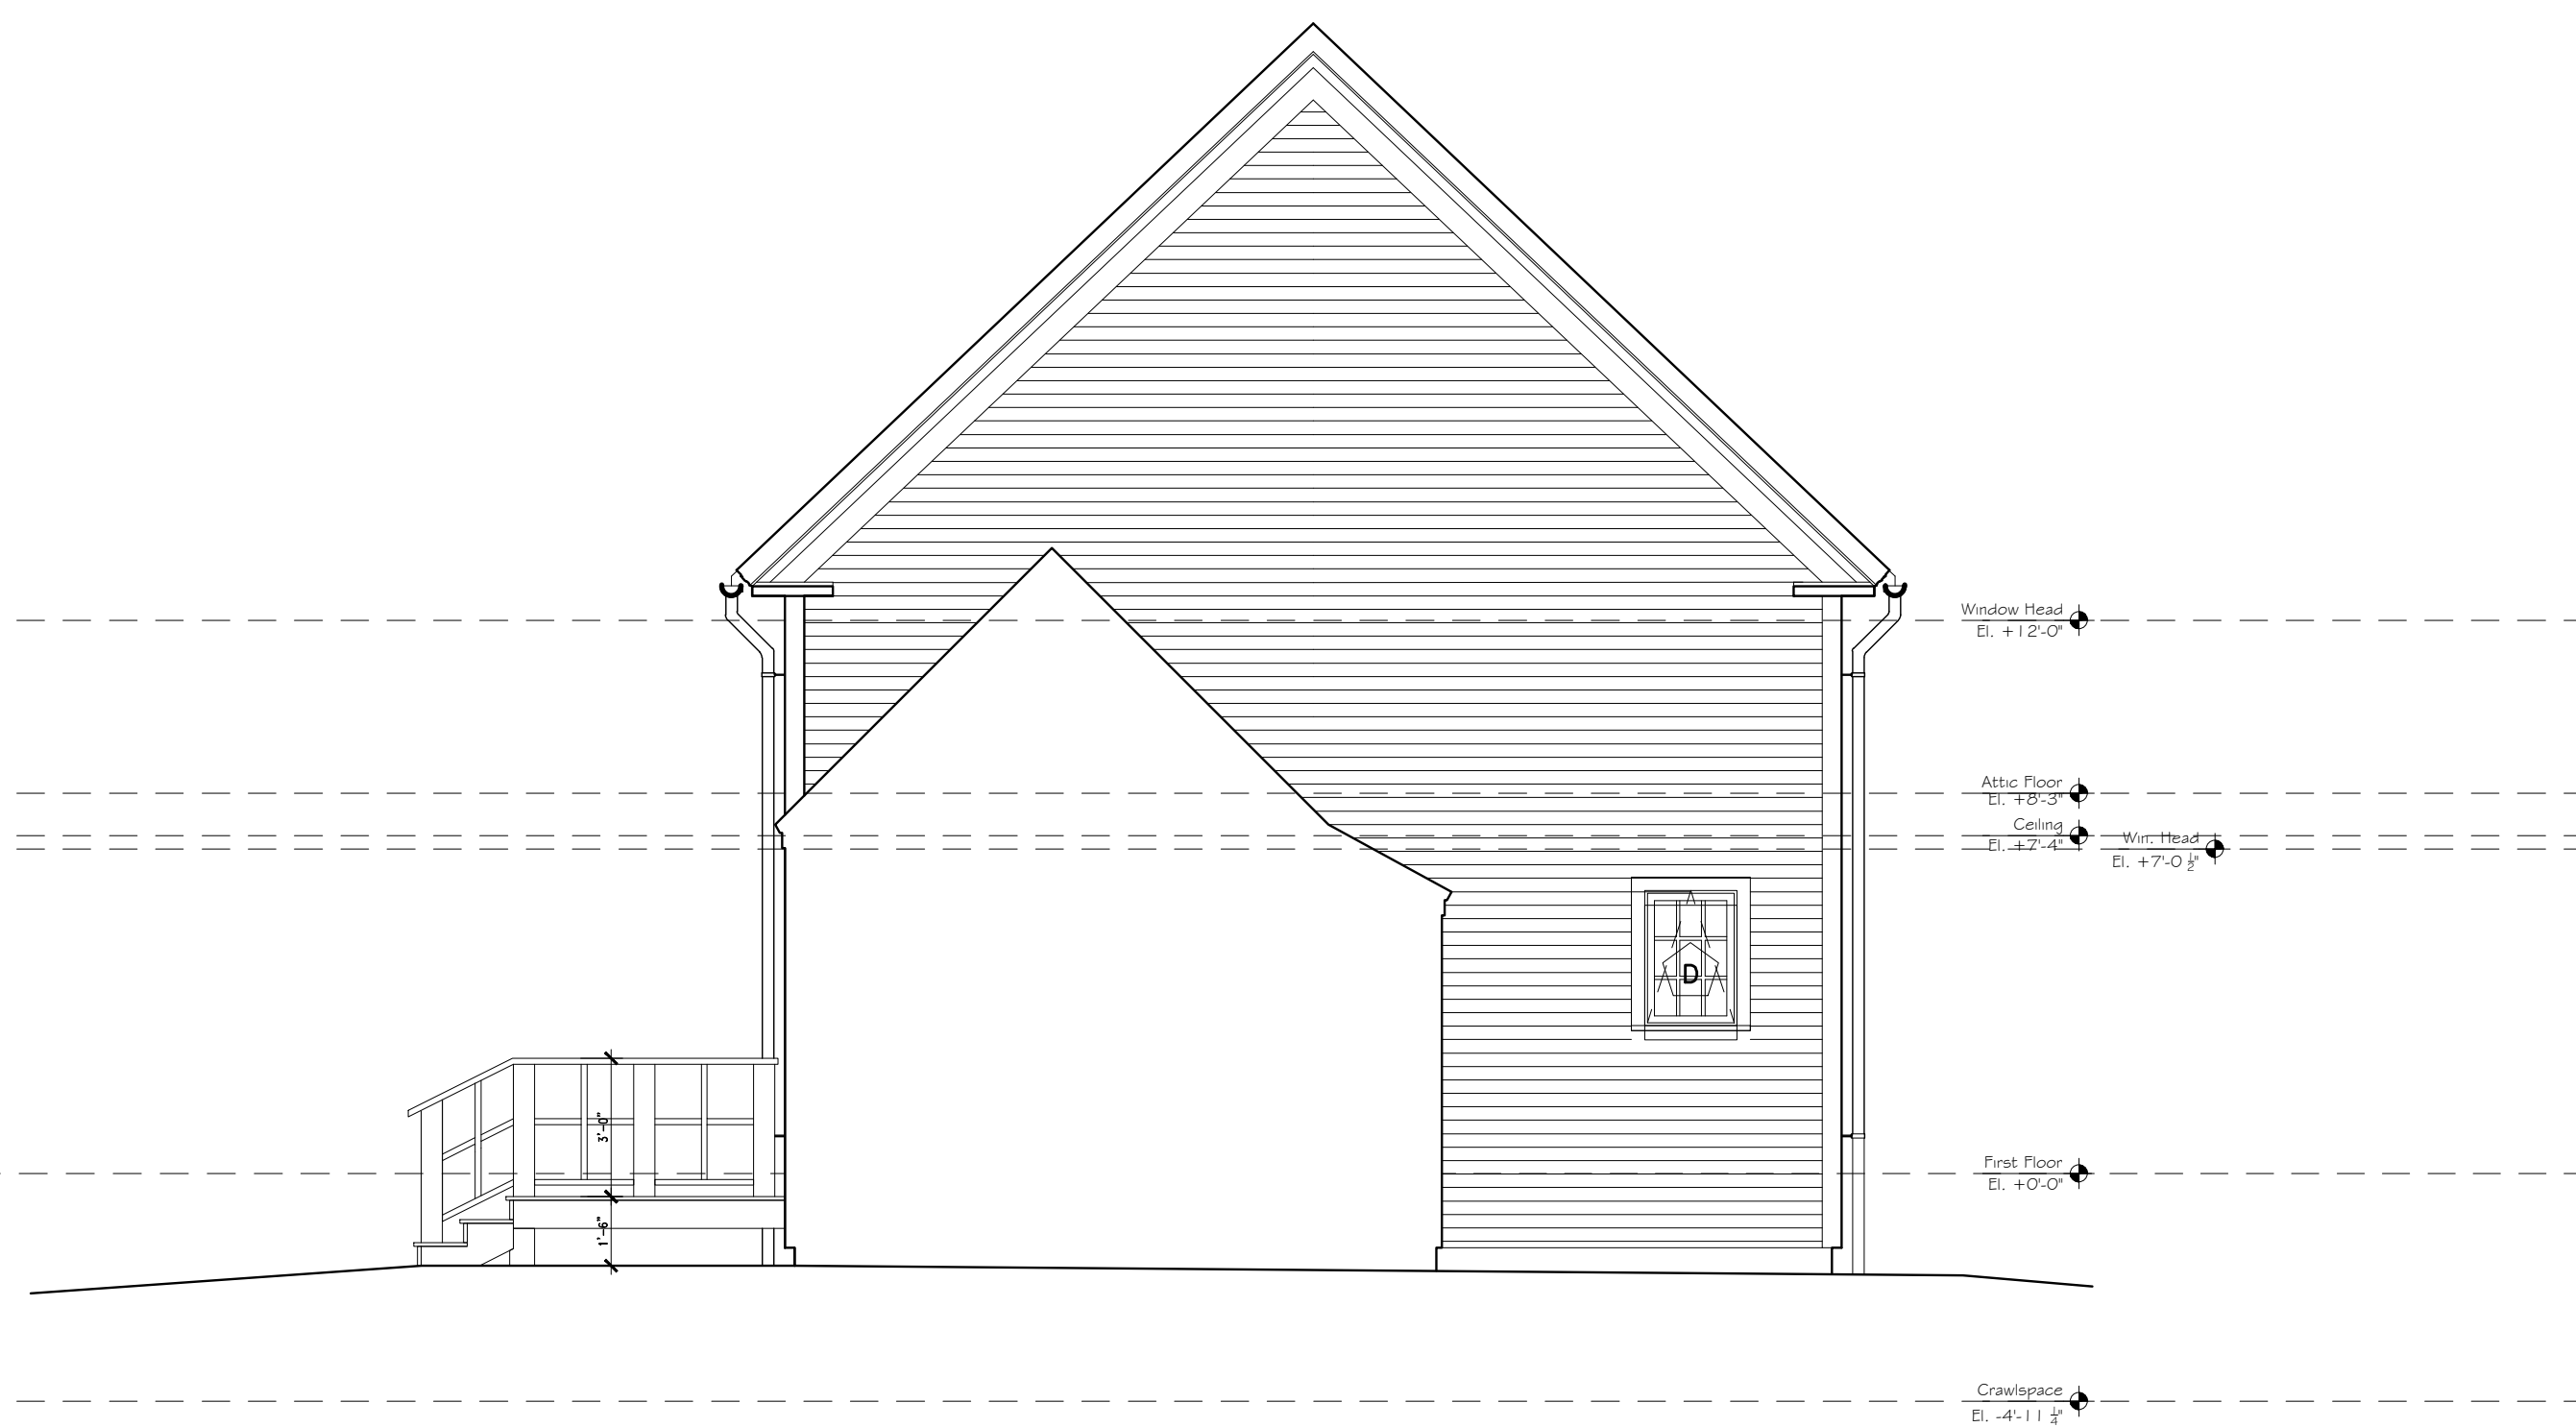

2 East Elevation
A3.1 1/4" = 1'-0"

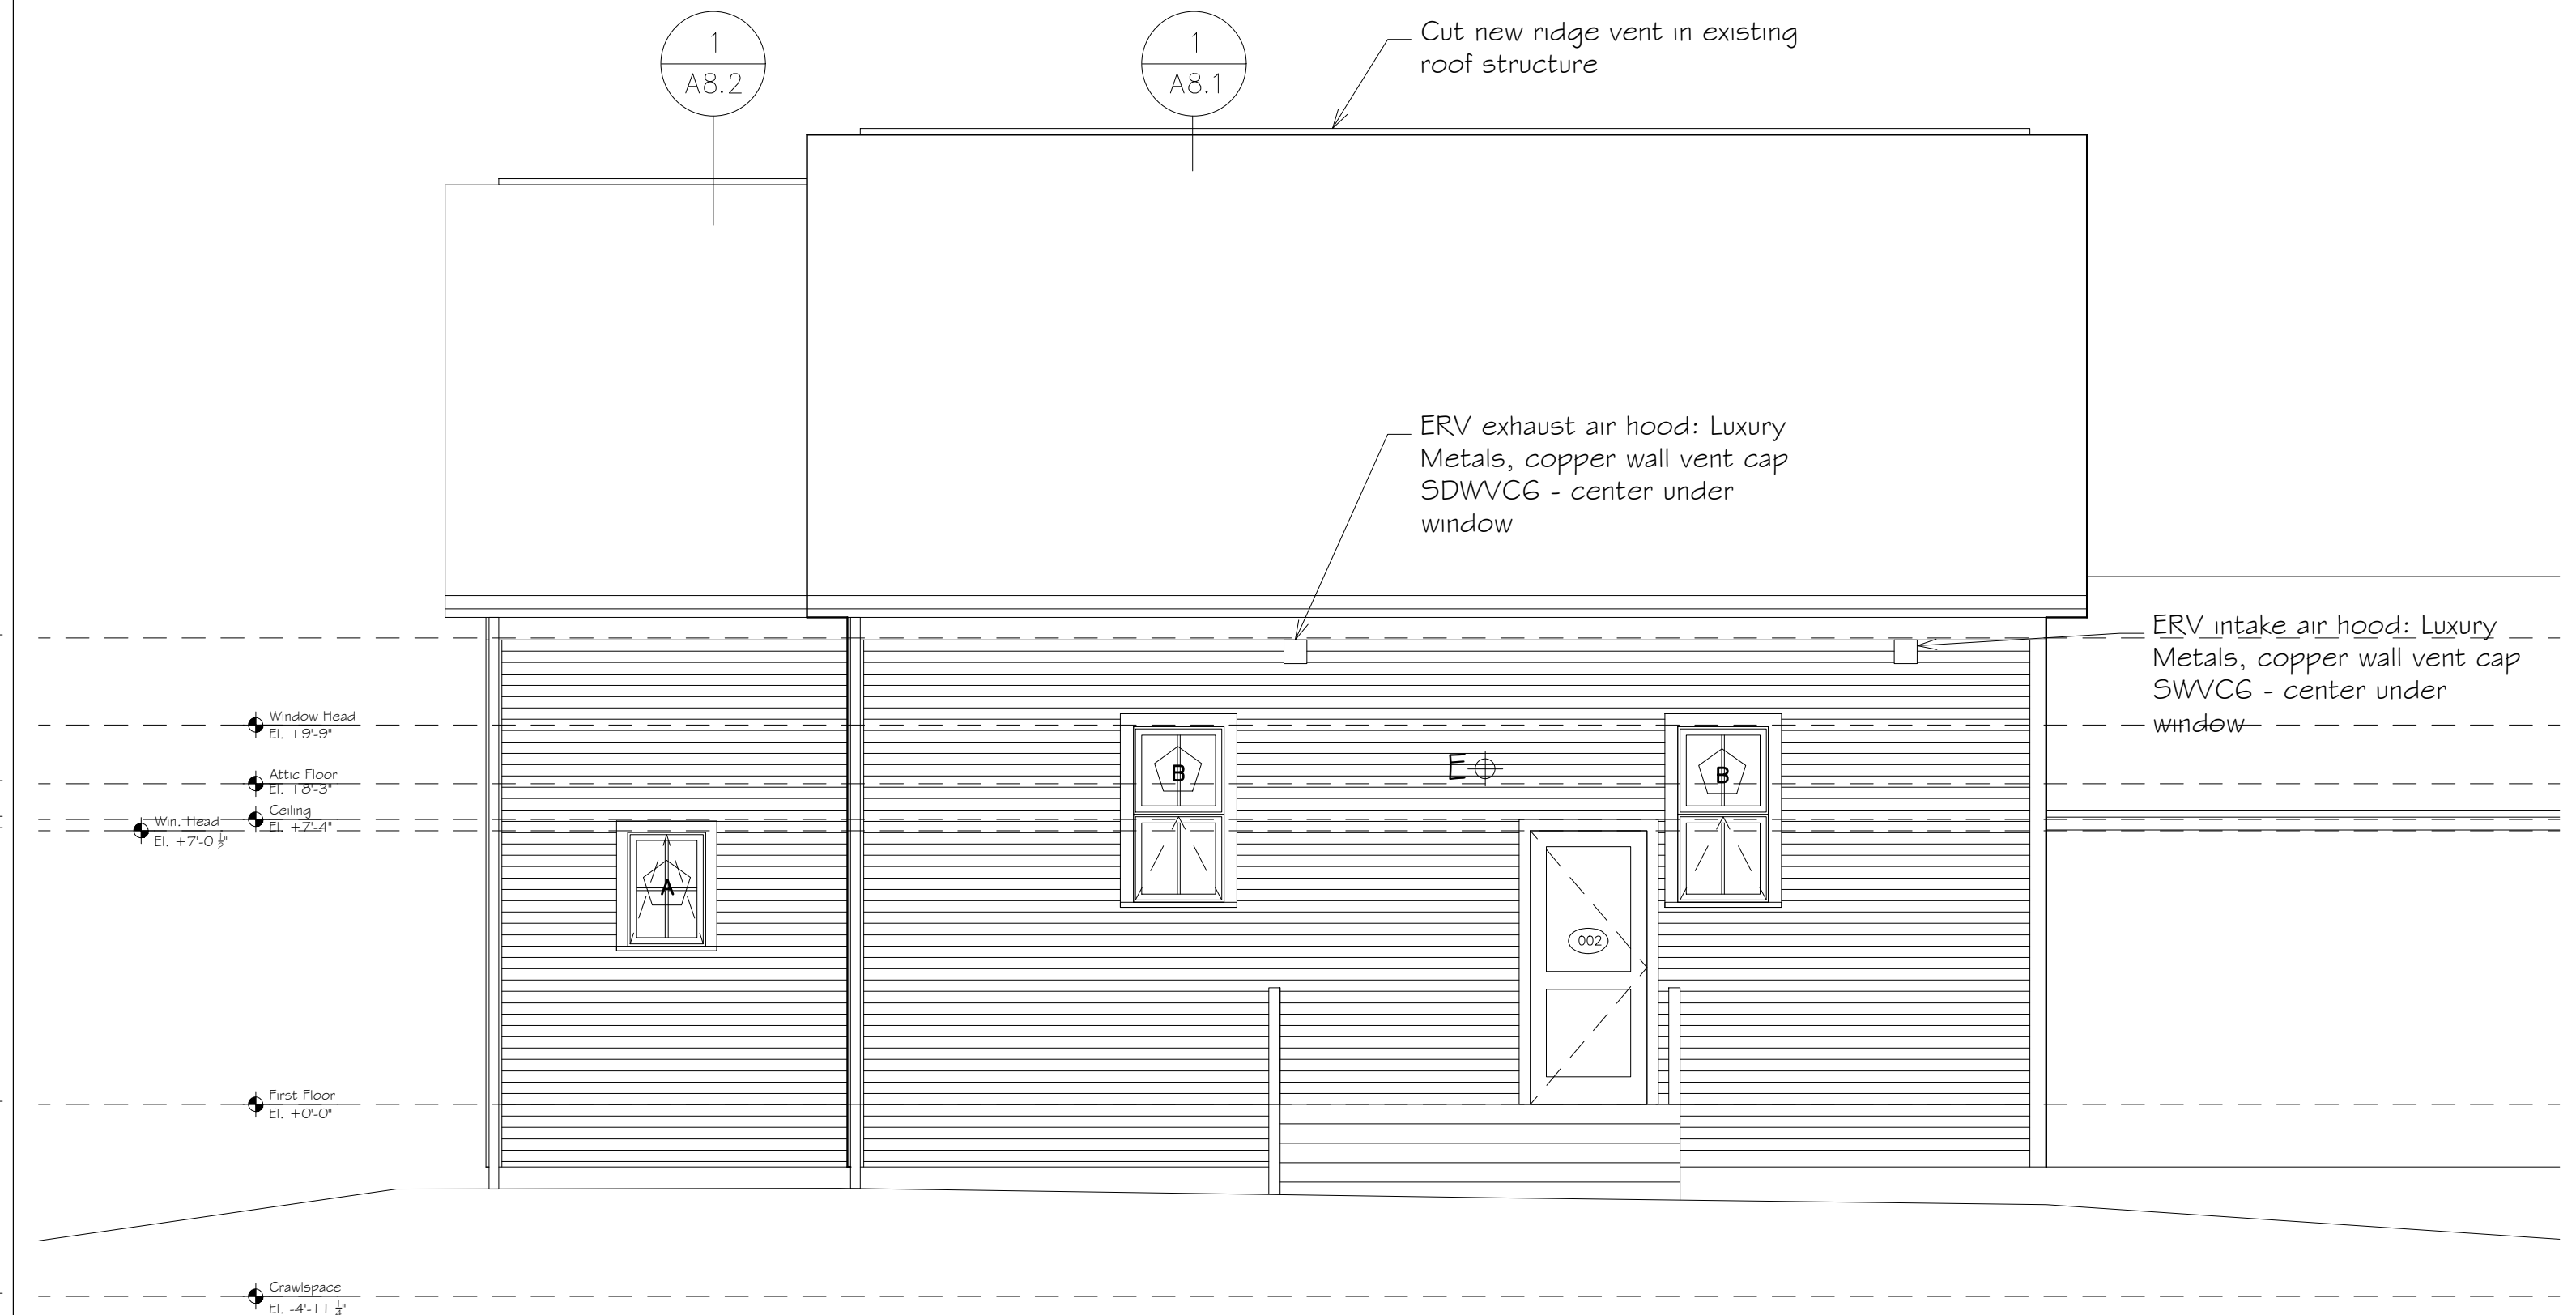

4 South Elevation
A3.1 1/4" = 1'-0"

Exterior Elevations

SCALE:
1/4" = 1'-0"

12-5-23

DRAWN BY CHECKED BY

PROJECT NUMBER

DRAWING NUMBER

A3.1